


RECEIVED
 JUL - 9 2001

ENTERED

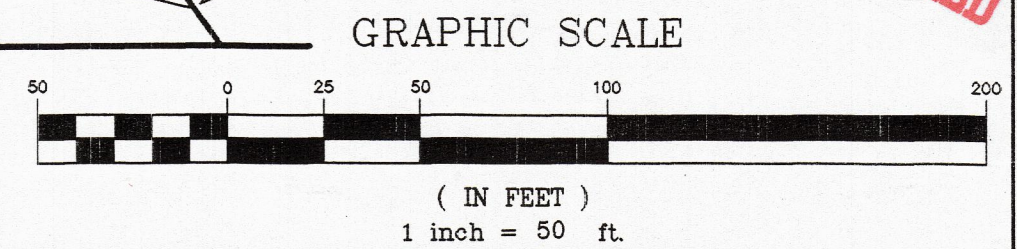

GENERAL NOTES

1. THIS IS NOT A FULL SURVEY (SEE NOTE NUMBER 4) AND NO INFORMATION IS GUARANTEED TO BE CORRECT UNLESS EXPRESSLY CERTIFIED TO BE TRUE. DO NOT USE FOR GUARANTEE OF TITLE OR FOR CONSTRUCTION OF FENCES.
2. UNDER-GROUND UTILITY LINES WHEN SHOWN, ARE LOCATED APPROXIMATELY. VERIFY ACTUAL LOCATION BEFORE ANY EXCAVATION.
3. NO KNOWN EASMENTS OR ENCROACHMENTS OTHER THAN SHOWN ON PLAN OR REFERENCED IN DEED.
4. BOUNDARY INFORMATION WAS TAKEN FROM PLAN TITLED "SUBDIVISION PLAN OF LAND OF S.K.V. / RAMIG & FARGO, BEDFORD, NH" BY HOLDEN ENGINEERING & SURVEYING, INC., DATED 04/03/97. REVISED 03/18/98 AND RECORDED IN H.C.R.D. AS PLAN # 29598

ZONING REQUIREMENTS:
 AREA ZONED: RESIDENTIAL / AGRICULTURAL
 MIN LOT FRONTAGE:
 SETBACKS, 35 FRONT, 25 SIDE,
 25 REAR

CERTIFICATION OF FOUNDATION LOCATION
 I HEREBY CERTIFY THAT THE FOUNDATION WAS LOCATED AS SHOWN HEREON AND DOES NOT FALL WITHIN THE 100 YEAR FLOOD PLAIN. SAID FOOTING LOCATION ALSO CONFORMS TO THE ZONING SETBACK LINES SHOWN HEREON.

STATE OF NEW HAMPSHIRE
 LAND SURVEYOR
 No. 700
 EARL J. SANDFORD
 SIGNATURE

CERTIFIED FOUNDATION PLAN
MANOR HOMES
MAP 7 / LOT 21-9
2 SOCIETY DRIVE
BEDFORD, NEW HAMPSHIRE

SANDFORD
SURVEYING AND ENGINEERING
 TEL (603) 472-2265 FAX (603) 472-6604
 597 NEW BOSTON ROAD, BEDFORD, NH 03110
 BOUNDARY SURVEYS ~ SUBDIVISIONS ~ SITE PLANS ~ STRUCTURAL ~ SEPTIC DESIGNS
 CHECKED BY: RPS DRAWN BY: MAD PROJ. HUG0001D
 SCALE: 1"=50' DATE: 6-28-01 DWG# LOT9CFP